



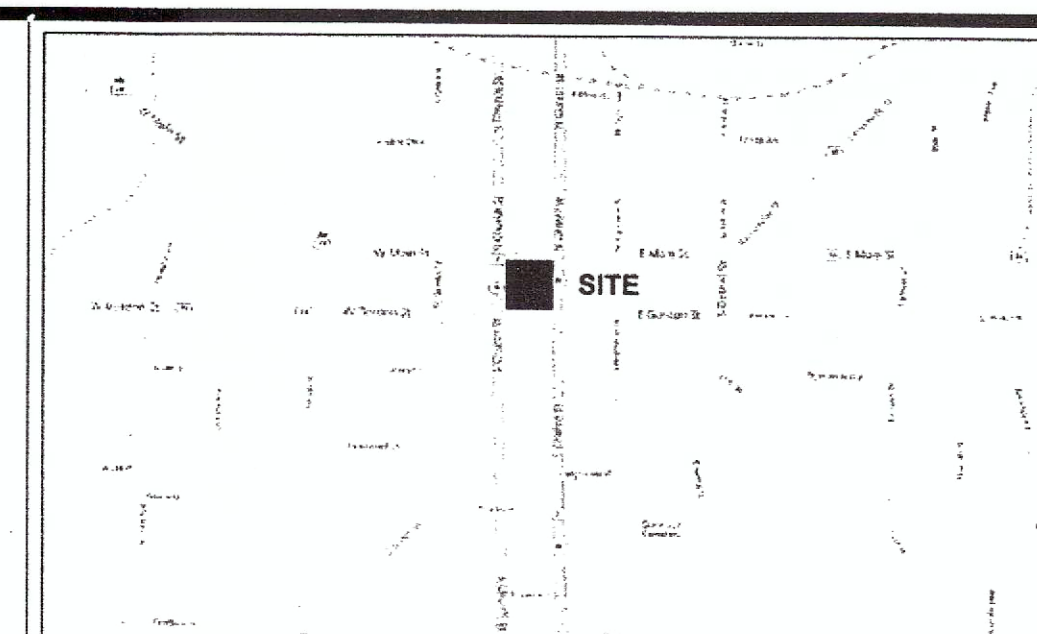

LOCATION MAP
N.T.S.

NO.	REVISION DESCRIPTION	BY	DATE
1			
2			
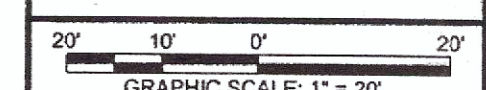

**EMC ENGINEERING
SERVICES, INC.**
3575 Macon Rd., Suite 15



ENVIRONMENTAL www.emc-eng.com

OFFICE LOCATIONS: ALBANY, ATLANTA, AUGUSTA, BRUNSWICK,
COLUMBUS, SAVANNAH, STATESBORO, AND VALDOSTA

UPSON COUNTY#### COURTHOUSE

#####

#####


#####

Prepared for

PROJECT NO.:	#####
DRAWN BY:	####
DESIGNED BY:	####
SURVEYED BY:	####
SURVEY DATE:	####
CHECKED BY:	####
SCALE:	1" = 20'
DATE:	#####

SHEET

OF ##

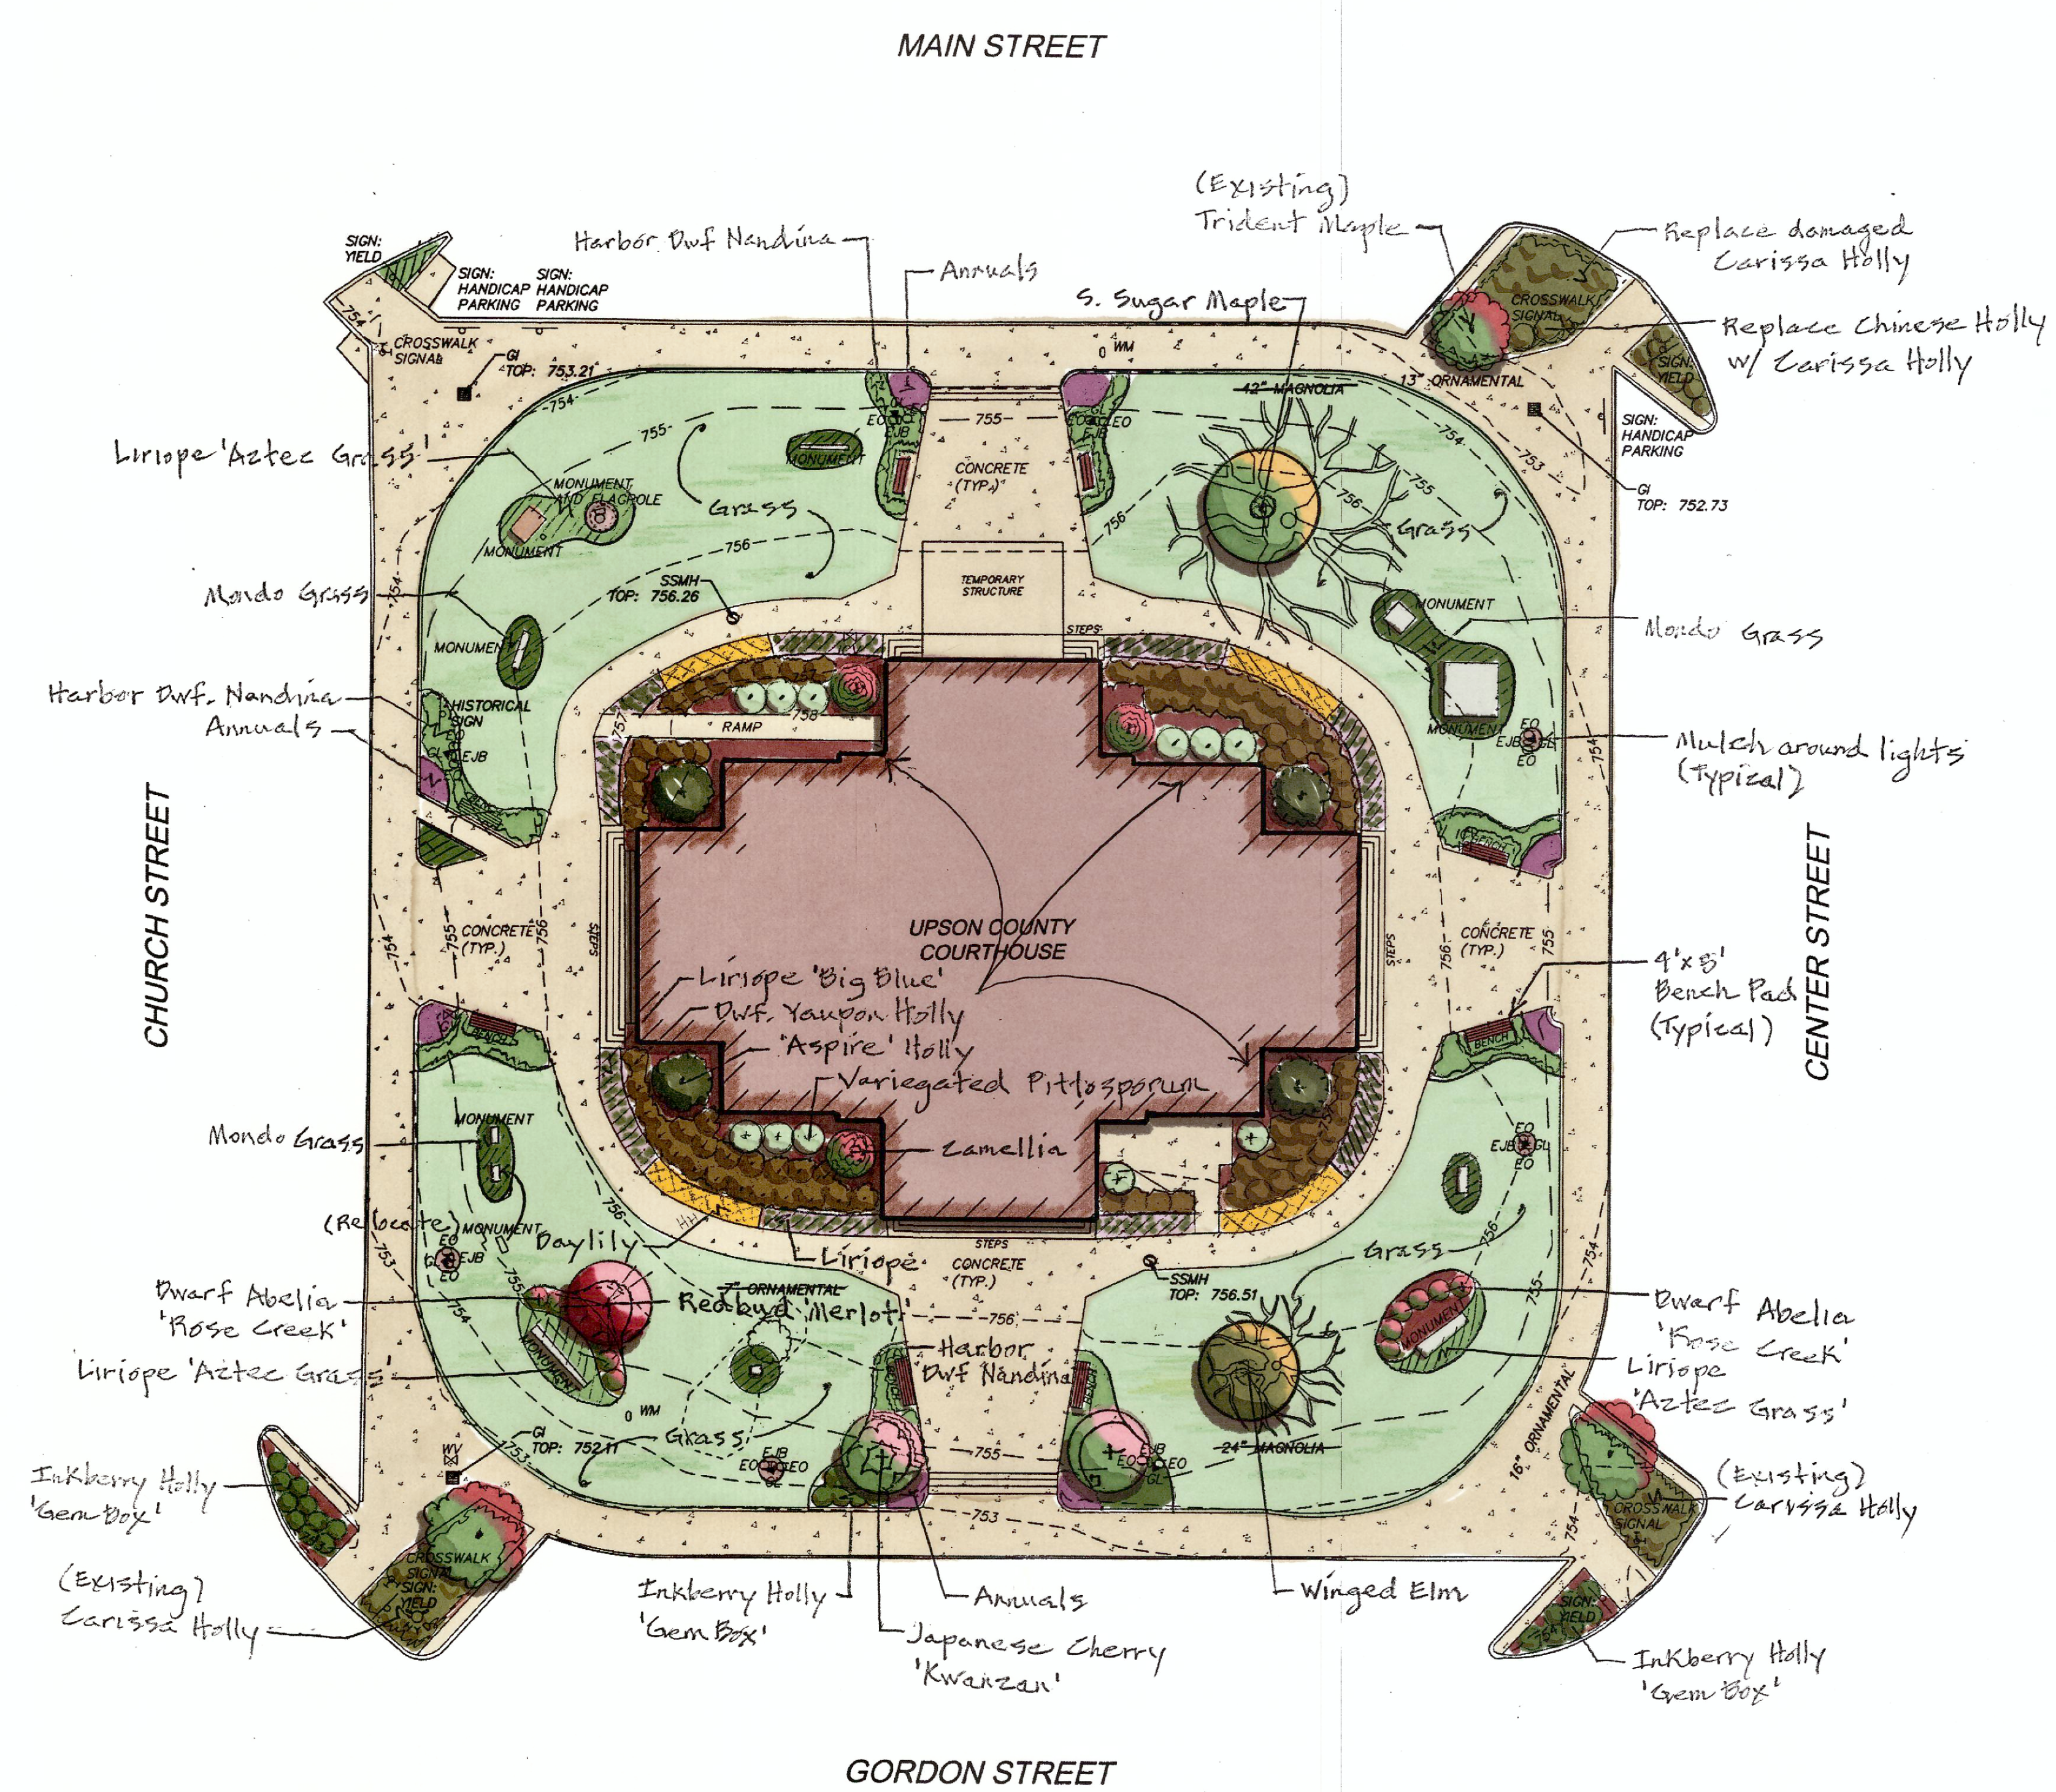

GEORGIA811
Utilities Protection Center, Inc.

Know what's below.
Call before you dig.

PRELIMINARY LANDSCAPE PLAN 12/7/21 DWF